


FRAME TAG NUMBERS

- E100B E100C E100D E104C
- E104D E106B E106C E108A
- F100F F105E F105F F106C
- F106D F107C F107D F107E

SF06 STOREFRONT ELEVATION
309 [16] REQ'D THUS TOTAL
EFCO 403 STOREFRONT

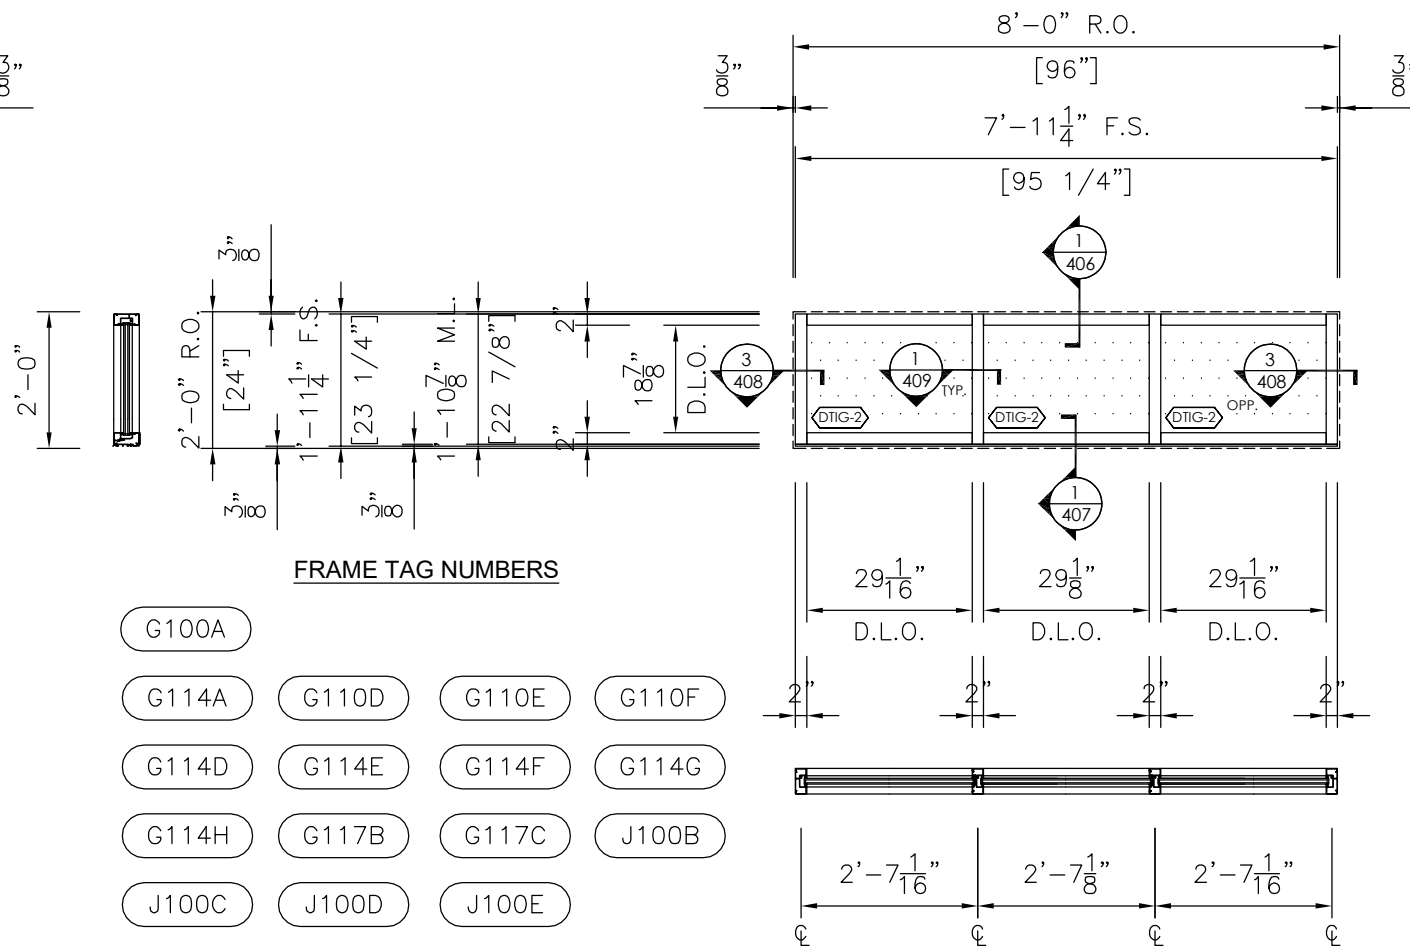

FRAME TAG NUMBERS

- G100A
- G114A G110D G110E G110F
- G114D G114E G114F G114G
- G114H G117B G117C J100B
- J100C J100D J100E

SF07 STOREFRONT ELEVATION
309 [16] REQ'D THUS TOTAL
EFCO 403 STOREFRONT

REV.	DATE	DESCRIPTION
1	1/25/2017	REVISED PER ARCH/GC RETURN DWGS 1/19/2017

PROJECT NAME:	ADDRESS:
CUSTOMER:	ARCHITECT:
DRAWN BY:	DATE:
CHECKED BY:	PROJECT NAME:
DRAWING TYPE:	ADDRESS:
	CUSTOMER:
	ARCHITECT:

2950 S. WYANDOT STREET
ENGLEWOOD, CO. 80110
P: 303-761-5452
WWW.CAPINC.BIZ

cap | drafting